


THIS DRAWING IS TO BE READ IN CONJUNCTION WITH ALL RELATED DRAWINGS. ALL DIMENSIONS MUST BE CHECKED AND VERIFIED ON SITE BEFORE COMMENCING ANY WORK OR PRODUCING SHOP DRAWINGS. THE ORIGINATOR SHOULD BE NOTIFIED IMMEDIATELY OF ANY DISCREPANCY. THIS DRAWING IS COPYRIGHT AND REMAINS THE PROPERTY ROGER PARRY & PARTNERS.

| Rev | Description | Date | By |
|-----|-------------|------------|----|
| - | - | year/mm/dd | -- |

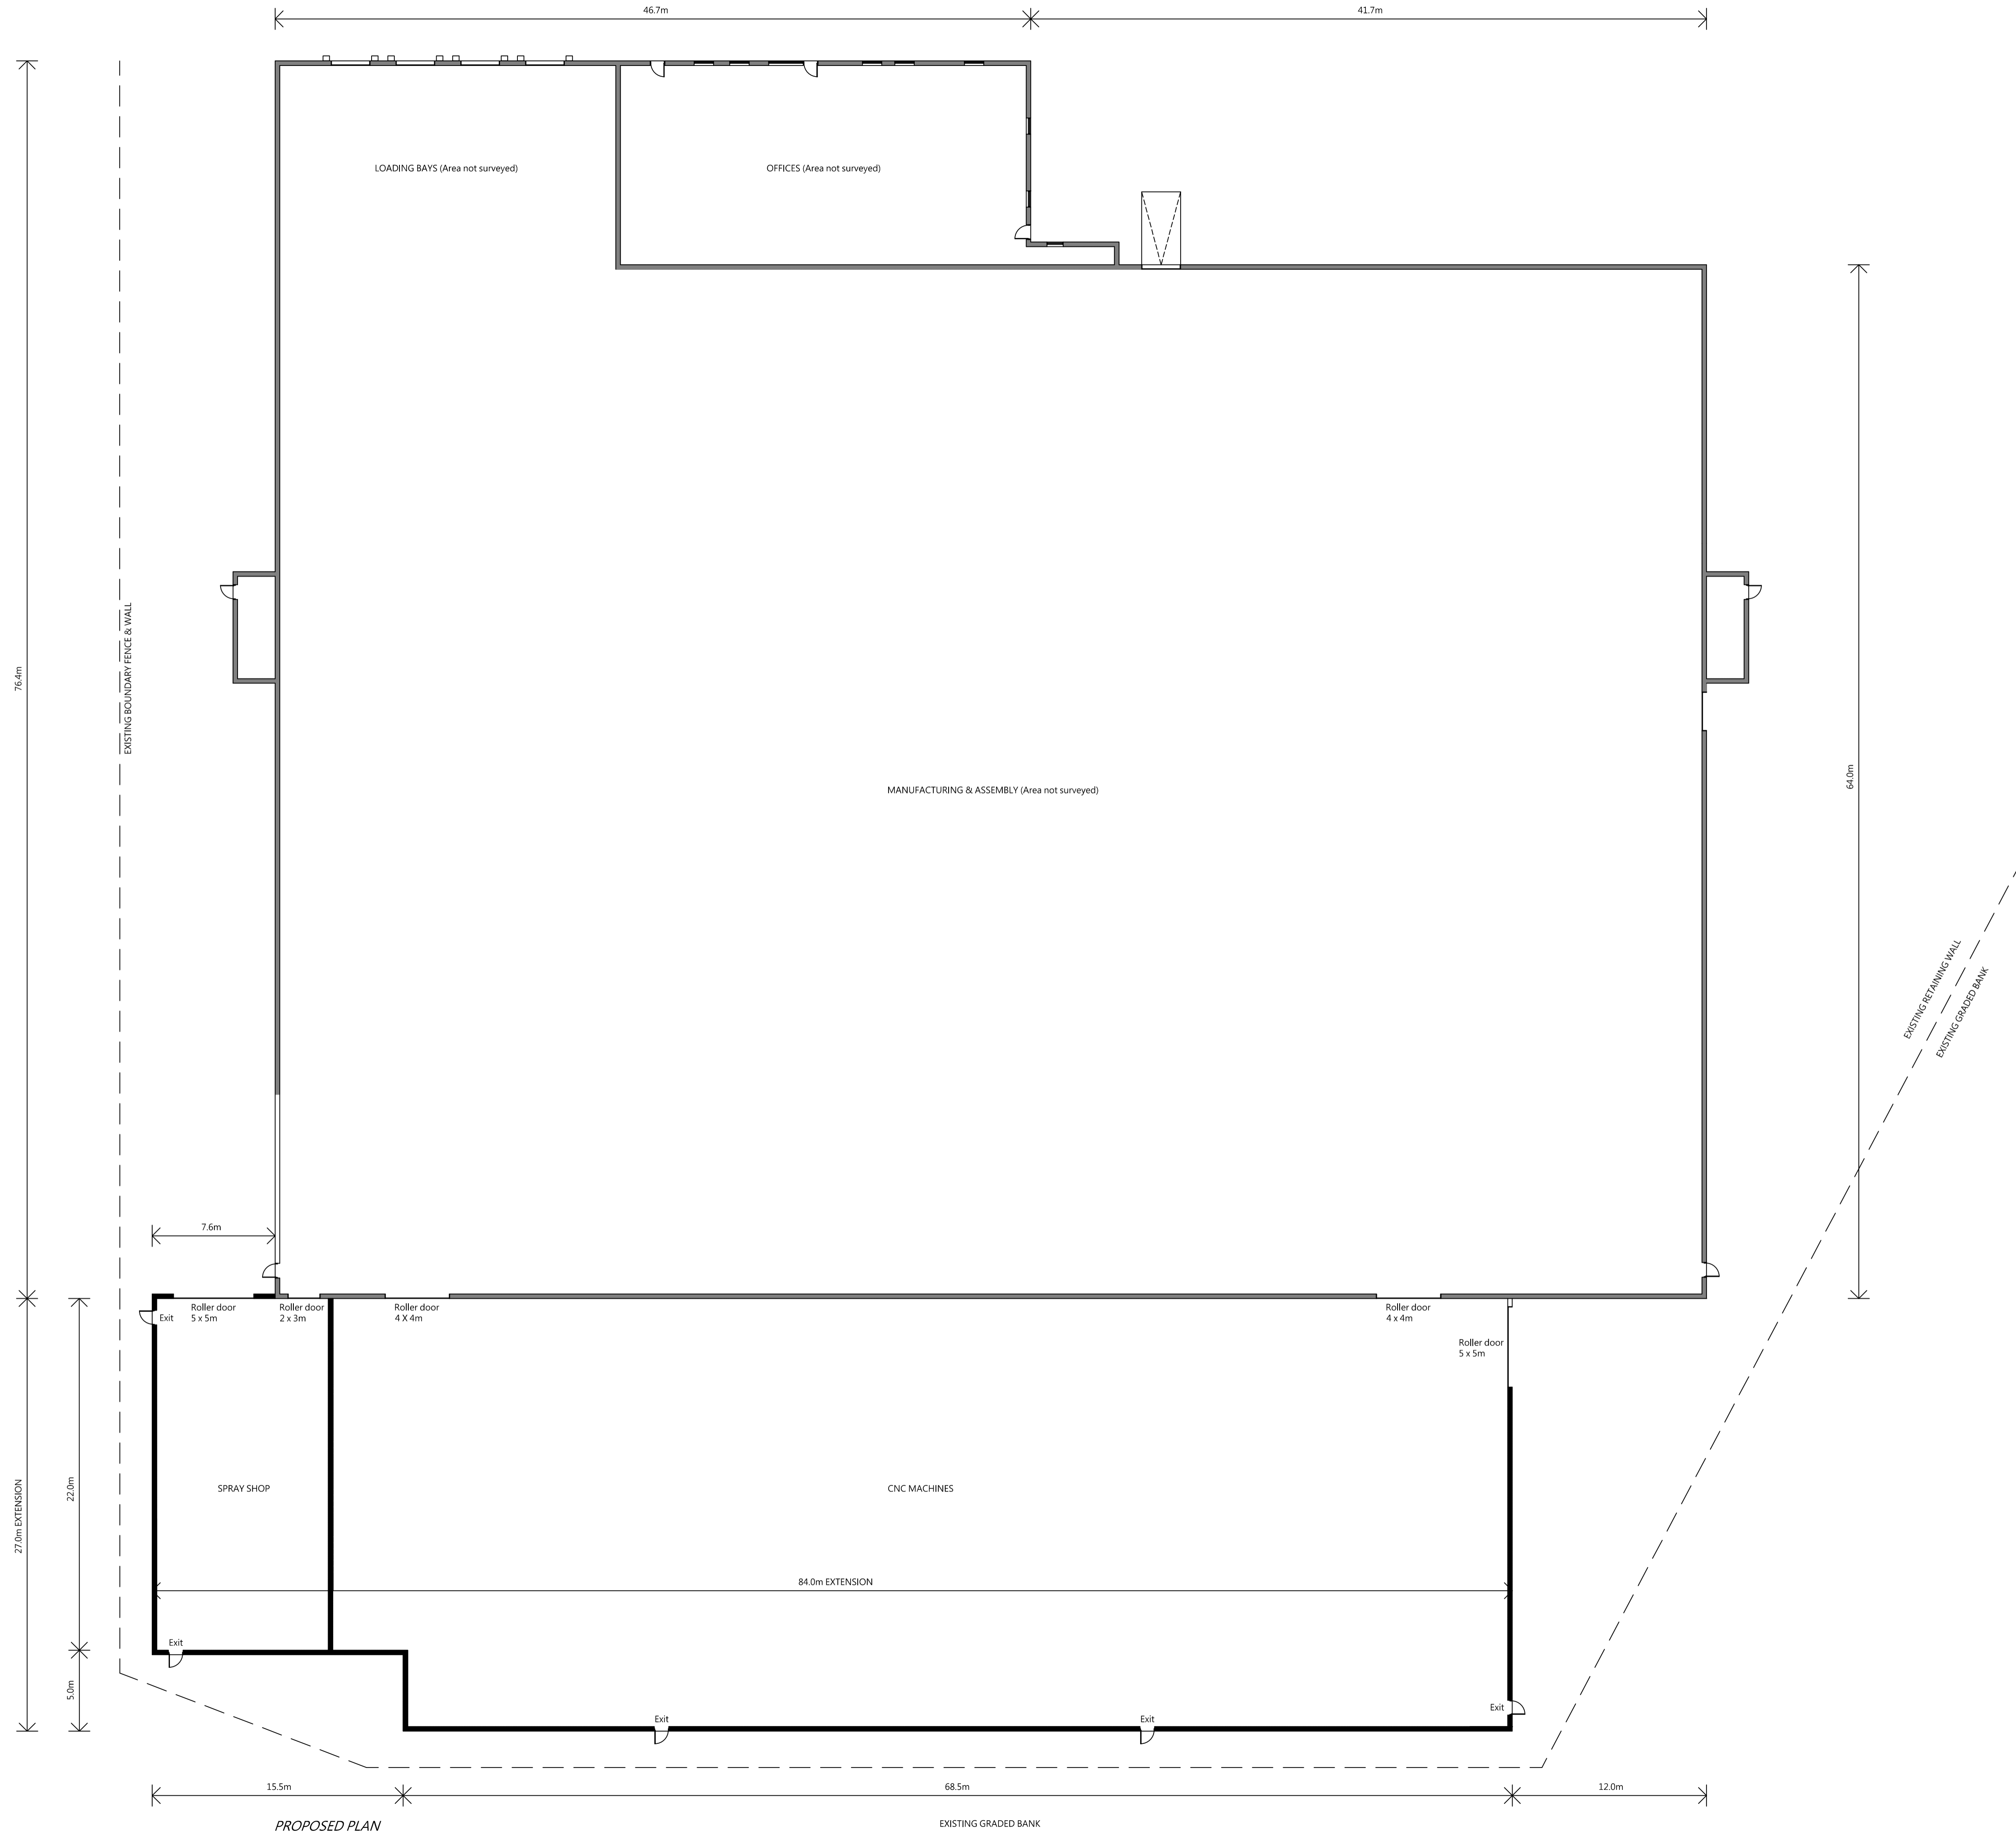

| | | | |
|---|-------------------------------------------------------------------------|------|------------|
| Residential - Agricultural - Commercial | | | |
| Project | Proposed Extension & Racking to Factory Unit | | |
| Drawing Title | Proposed Factory Plan | | |
| Location | Pear Stairs, Unit A, Vastre Industrial Estate, Newtown, Powys, SY16 1DZ | | |
| Client | Boys & Boden Ltd | | |
| Scale | 1:200 @ A1 | | |
| Drawing No | 77172 / GD / 110 | Rev | - |
| Drawn By | NB | Date | 2023/06/29 |
| <p>MERCIAN HOUSE, 9 DARWIN COURT, OXON BUSINESS PARK, SHREWSBURY, SY3 5HJ Tel: 01743 791338 E-mail: mail@rogerparry.net Web address: www.rogerparry.net Roger Parry & Partners LLP partnership no. OC312203 Registered in England and Wales. A list of members of the LLP is available at the above address.</p> | | | |